


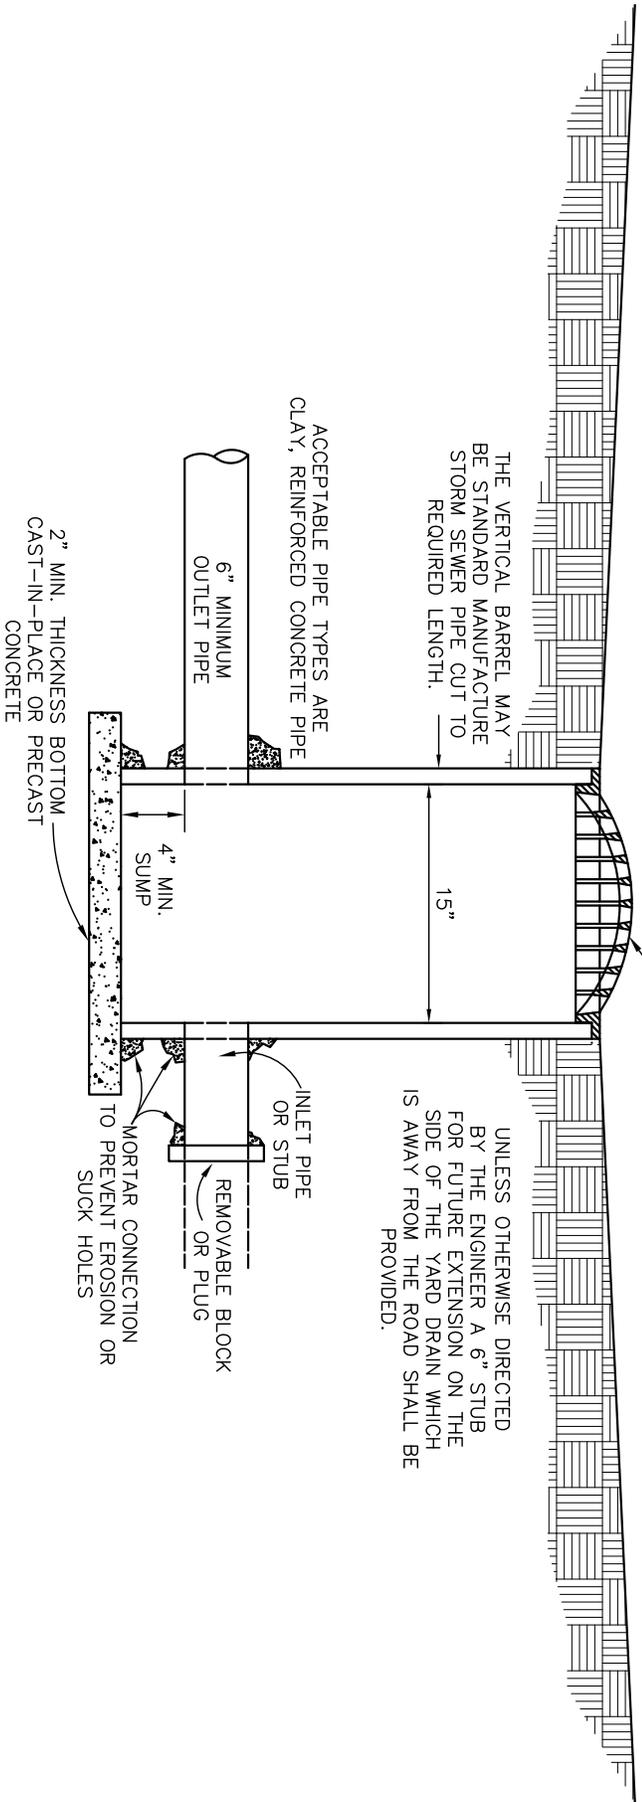

# YARD DRAIN



REVISIONS:

DATE

APPROVED:  
FEB. 2002

PAGE No.

600-3