


**DRIVE APRON WITH
NO CURB LAWN**

FOR DRIVEWAY NOTES SEE PAGE 300-7

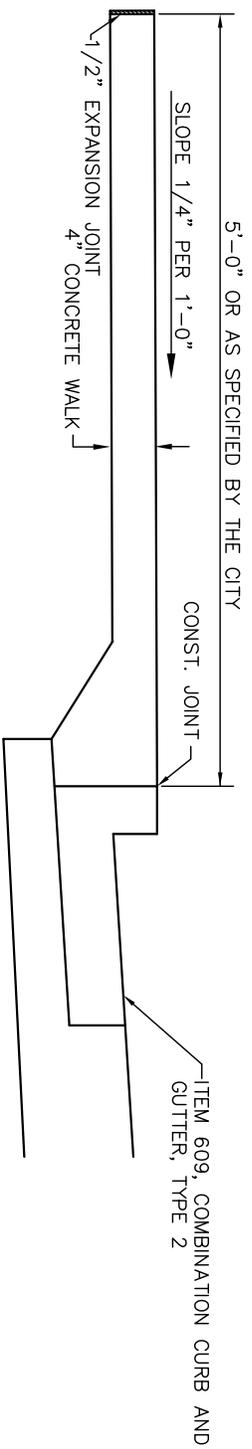

CONCRETE SIDEWALK ABUTTING TYPE 2 CURB DETAIL

**RESIDENTIAL DRIVE APPROACH AND CONCRETE
SIDEWALK DETAIL WITH NO CURB LAWN**

REVISIONS:
07-22-13

DATE

APPROVED:
FEB. 2002

PAGE No.

300-8