




# REPAIR OF EXISTING SANITARY SEWER PIPE DETAIL

REVISIONS:  
07-22-13

DATE  
APPROVED:  
FEB. 2002

PAGE No.  
900-6

## REPAIR OF EXISTING SANITARY SEWER OTHER THAN PVC

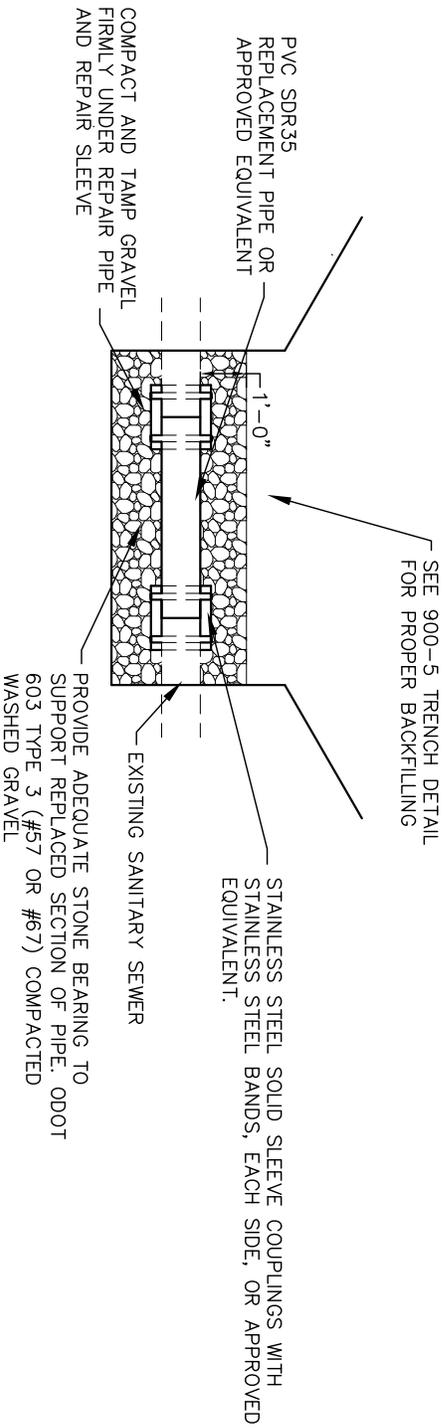

## REPAIR OF EXISTING PVC SDR35 SANITARY SEWER

